


TYPICAL PROPOSED RIFFLE CROSS SECTIONS

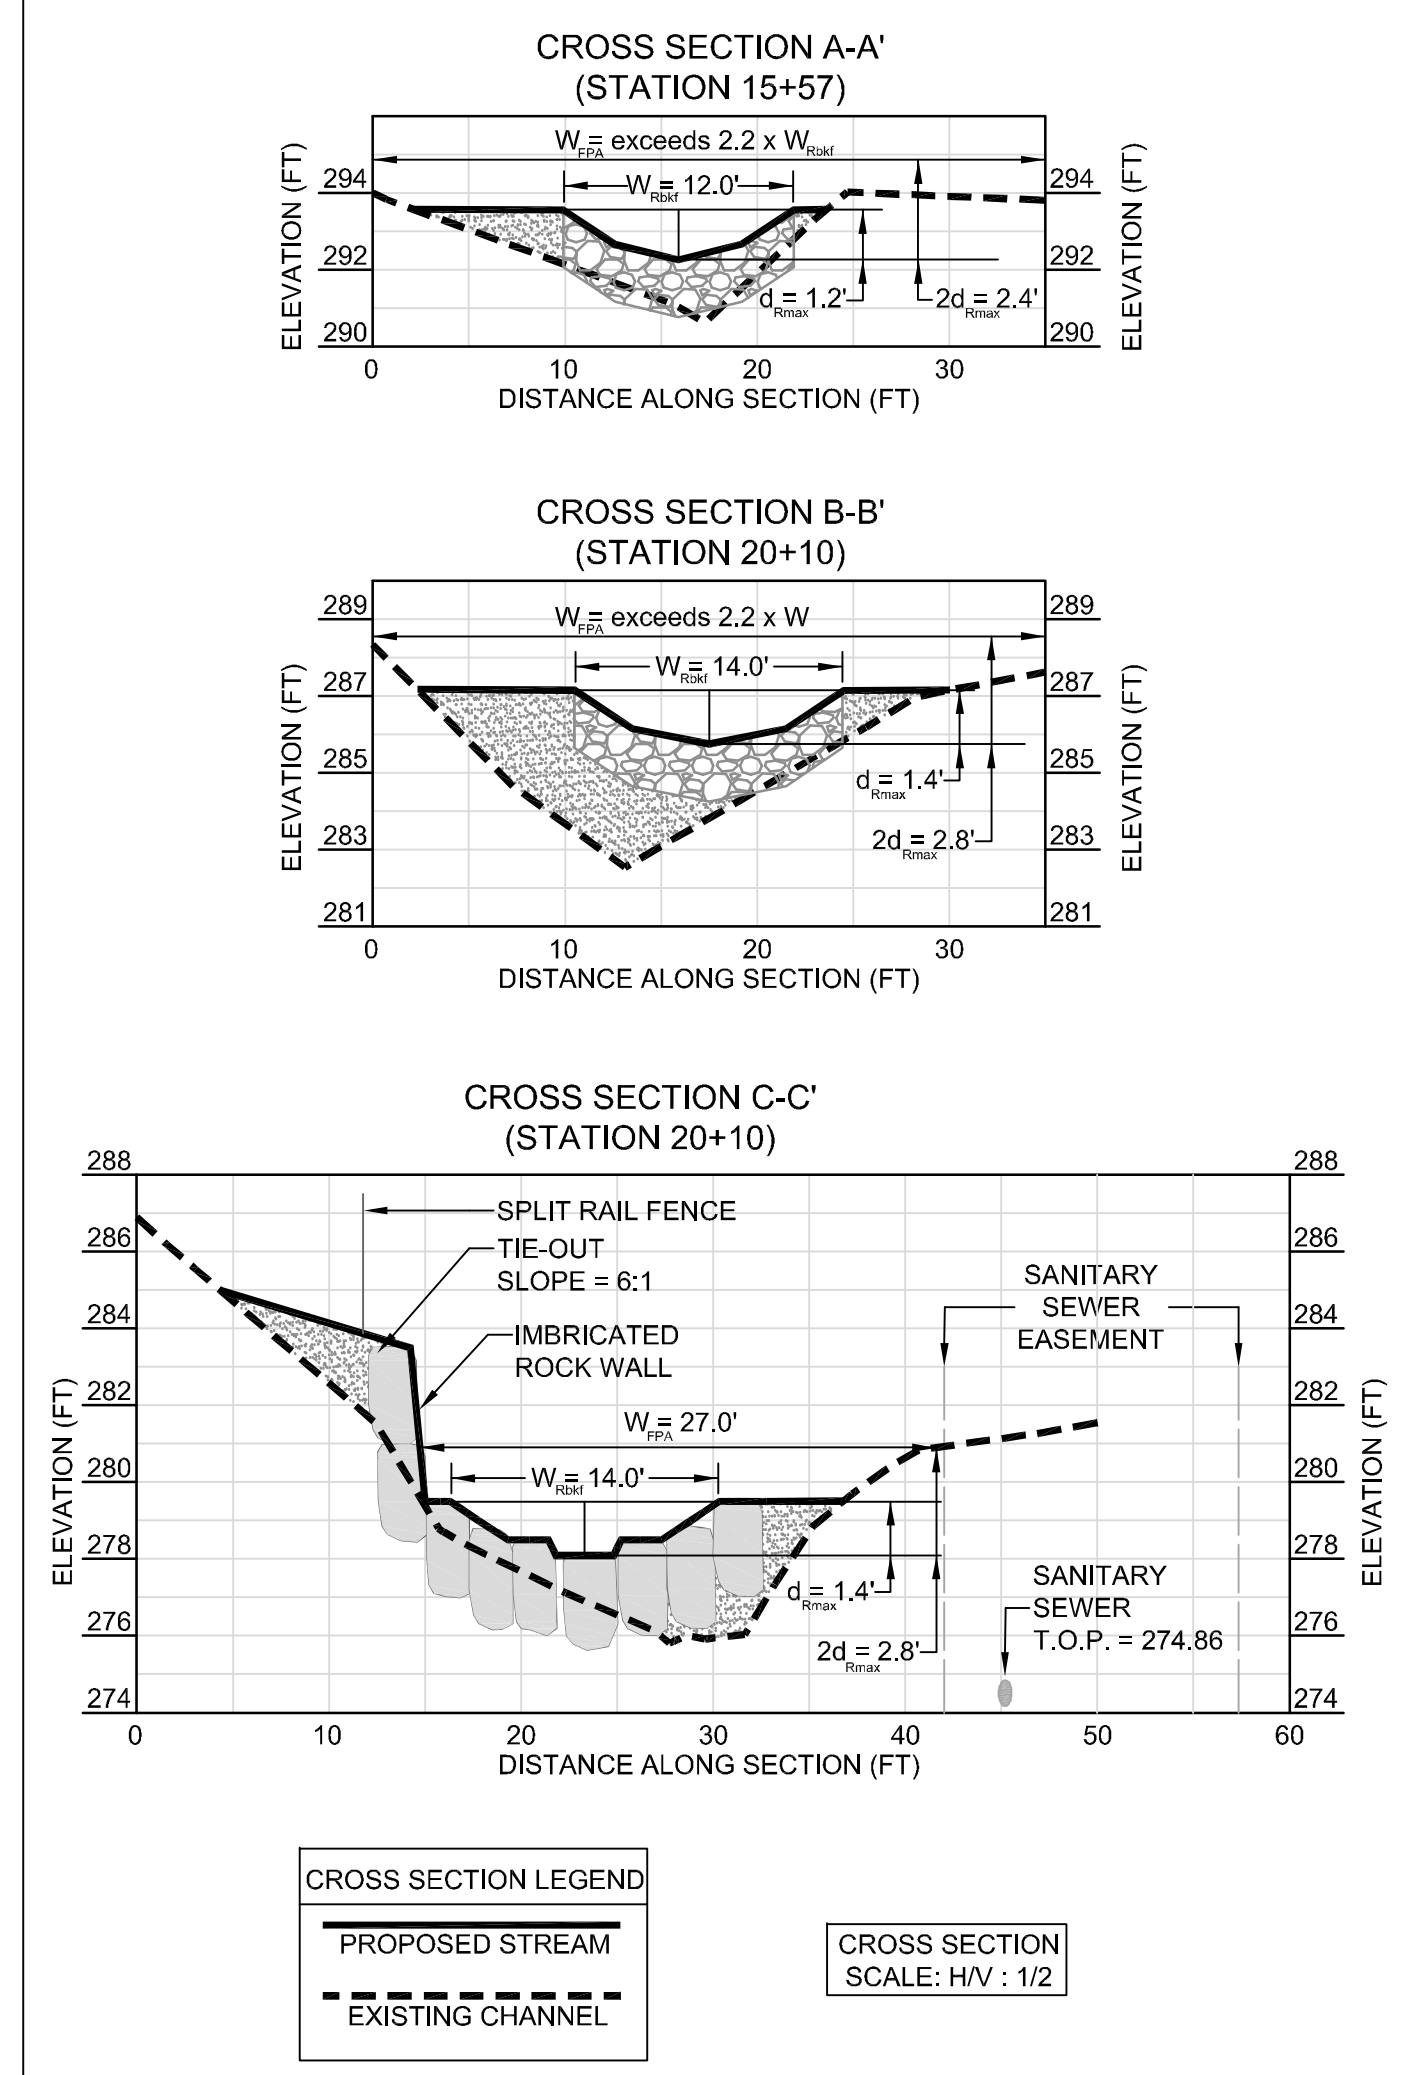

DRAFT

Northern Virginia Stream Restoration Bank
Colvin Run - Buttermilk Creek

Fairfax County, Virginia

Preliminary Plan

Copyright © 2012 Wetland Studies and Solutions, Inc.

5300 Wellington Branch Drive, Suite 100 • Gainesville, VA 20155
Phone 703 679 5600 • Fax 703 679 5601
wetlandstudies.com

REVISIONS								H. D.: VCS NAD 83 V. D.: NGVD 29	
No.	Date	Description	Rev. By	App. By	No.	Date	Description	Rev. By	App. By

Boundary and Topo Source: WSSI and Fairfax Digital Data

Design	Draft	Approved
SRP	SRP	FRG

Sheet #
2 of 5

Computer File Name:
C:\Projects\2012\20120211\20120211_Prelim\20120211_Prelim_Plan.dwg

DATE: FEBRUARY 11, 2012 SCALE: 1" = 30' C.I. = 0.5'